


CORNER DIKE JOINT SECTION VIEW

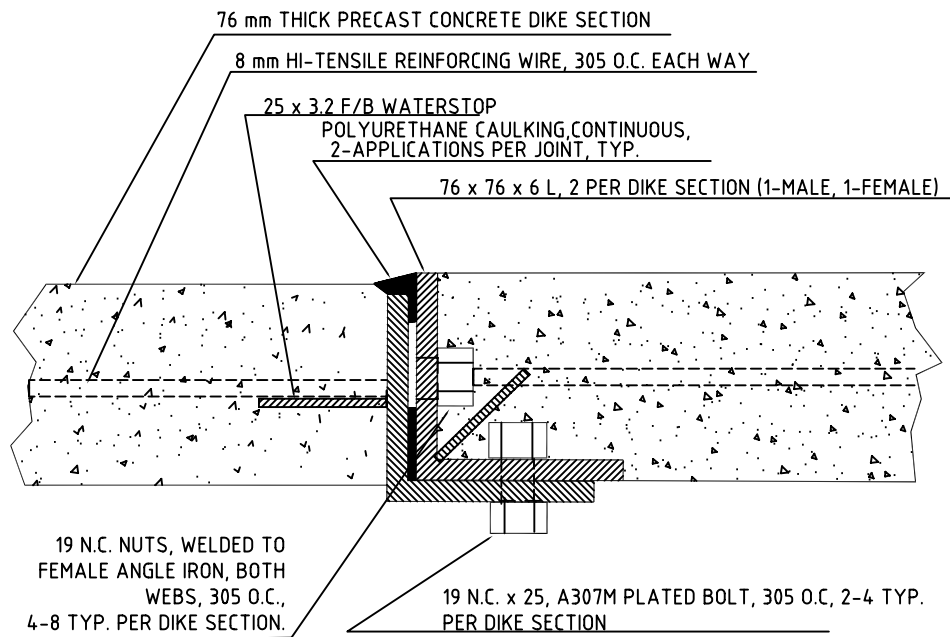

INLINE DIKE JOINT SECTION VIEW

NOTES:

- ALL DIMENSIONS IN mm UNLESS SPECIFIED.
- ALL CONCRETE IS 30 MPa, SULFATE RESISTANT, FIBER REINFORCED, 4-6% AIR ENTRAINED
- ALL STEEL CONFORMS TO CSA G40.21-M.
- ALL REINFORCING WIRE CONFORMS TO CSA G30.3-M
- ALL CONCRETE CONFORMS TO CSA CAN3-A23.1-M.

—		MILEPOST MFG. a div. of MILEPOST OILFIELD SERVICES LTD.		JOB#	
DRAWN BY S.D.	Checked by P.C.	Approved by - date —	Filename 3"DIKEJOINTS	Date 06/04/06	Scale N.T.S.
			DIKE JOINT DETAILS		
			CONTAINMENT DIKE	Edition 0	Sheet 1/1